


ELEVATION 1.

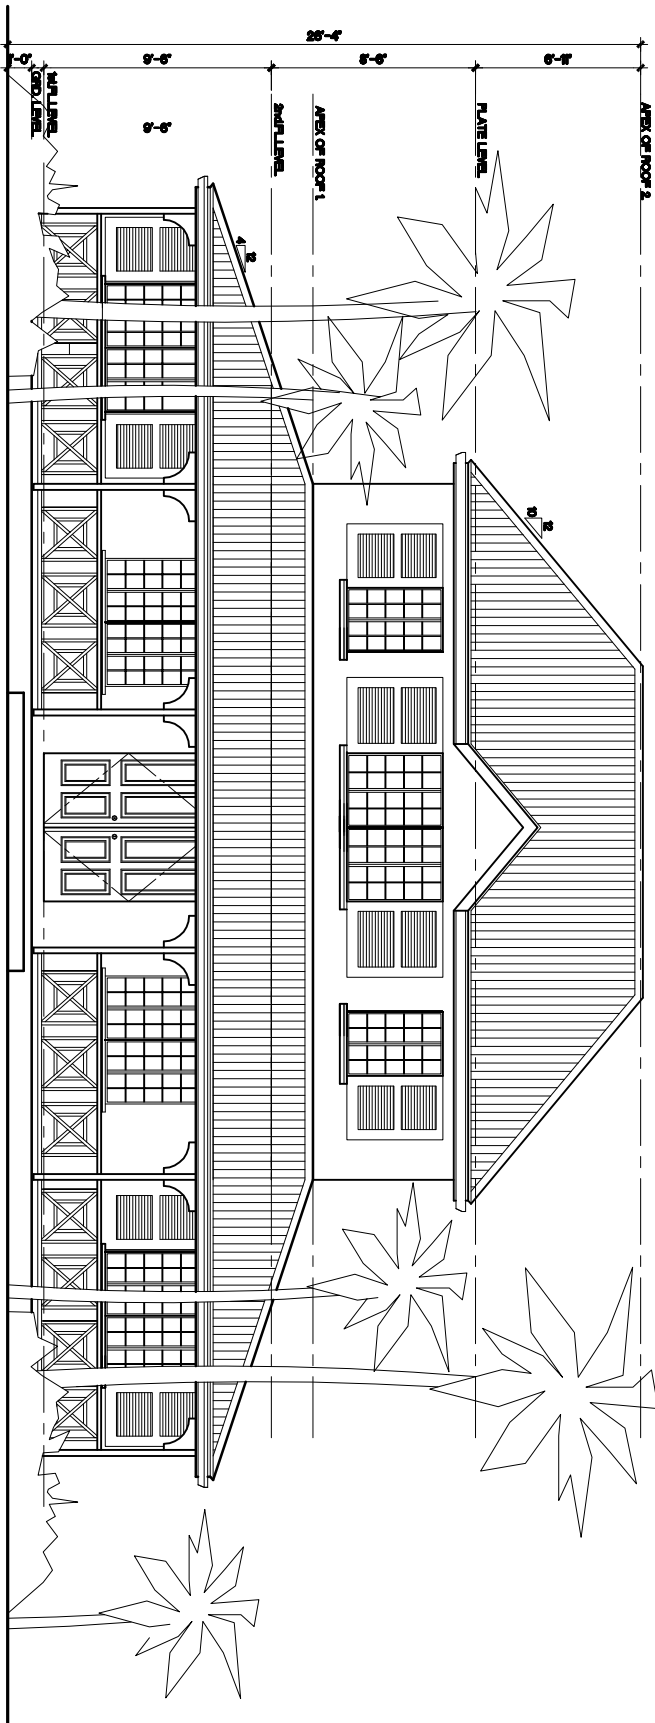

GROSS AREA: 2847sq.ft.
 NET AREA: 2004 sq.ft.
 TERRACE AREA: 700 sq.ft.

OBM

DRAWING:

FRONT ELEVATION (OPTION 1)

PROJECT:

VERANDAH HOUSES

DRAWN BY: PI PROJECT #: 04058

CHECKED BY: CHR SCALE: 1/8" = 1'-0"

DRAWING #:

A-201